


TOTAL SIGN AREA = 50.66 SF (.0025% OF TOTAL FACADE AREA)  
 PIN MOUNTED STAINLESS STEEL LETTERS  
 BACKLIT WITH WHITE LED TAPE LIGHT

- SIGNAGE GENERAL NOTES:**
- SIGNAGE TO COMPLY WITH MISSION KS DESIGN GUIDELINES AND SIGNAGE CRITERIA - SECTION 430.090 'SIGNS PERMITTED IN COMMERCIAL AND INDUSTRIAL DISTRICTS' AND SECTION 430.120 'PRIVATE SIGN CRITERIA'.
  - FOR ANY ADDITIONAL SIGNAGE PROVIDED AT COMMERCIAL TENANT SPACES AS REQUIRED, PROVIDE COMPLIANT SIGNAGE IN ACCORDANCE WITH ABOVE SECTIONS, WITH TOTAL SIGNAGE AREA TO BE LESS THAN OR EQUAL TO 10% TOTAL FACADE AREA.

**02** | Enlarged Signage Elevation  
 Scale 1/8" = 1'-0"

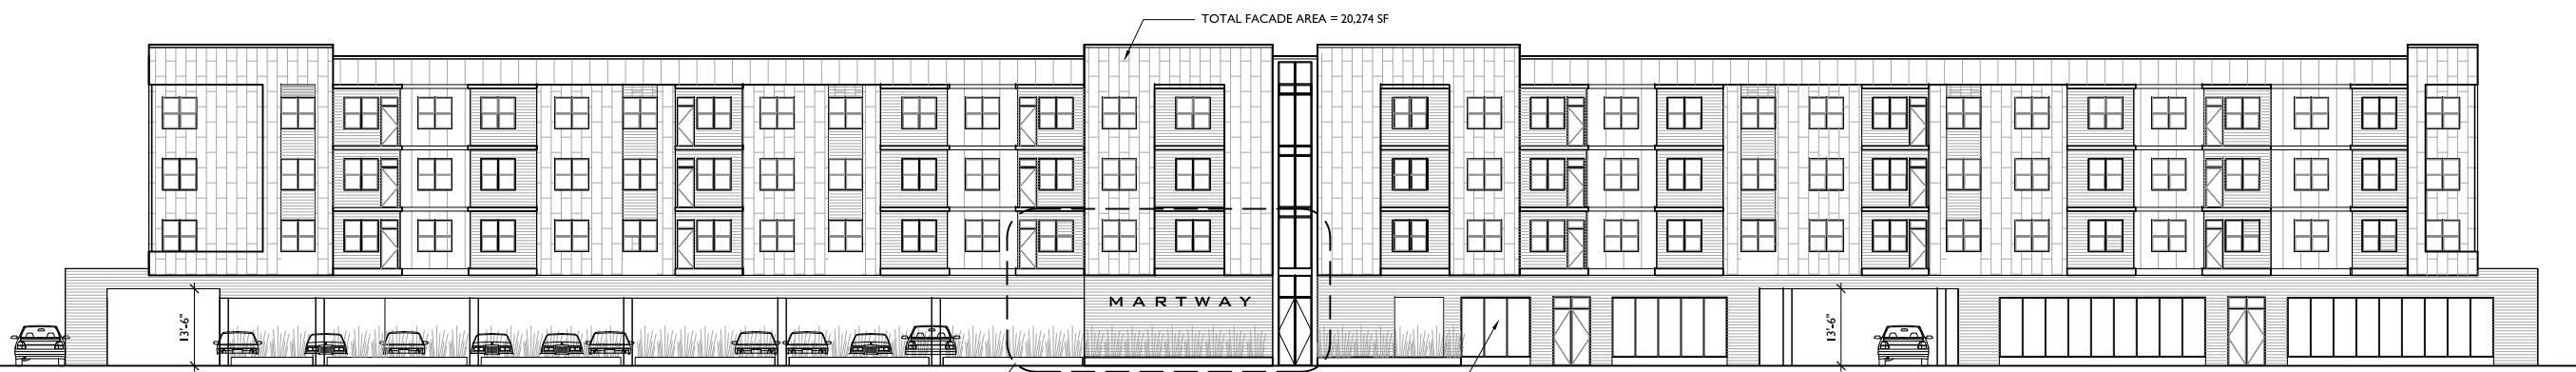

GLAZING & OPENNESS AREA CALCULATION  
 TOTAL GLAZING & OPENNESS AREA @ FIRST FLOOR = 3,762 SF  
 TOTAL FACADE AREA @ FIRST FLOOR = 6, 861 SF  
 TOTAL PERCENTAGE OF GLAZING AND OPENNESS = 55%

**01** | North Elevation  
 Scale 1/32" = 1'-0"